


**PROPOSED FRONT ELEVATION
(FRONTING THE ESPLANADE)**

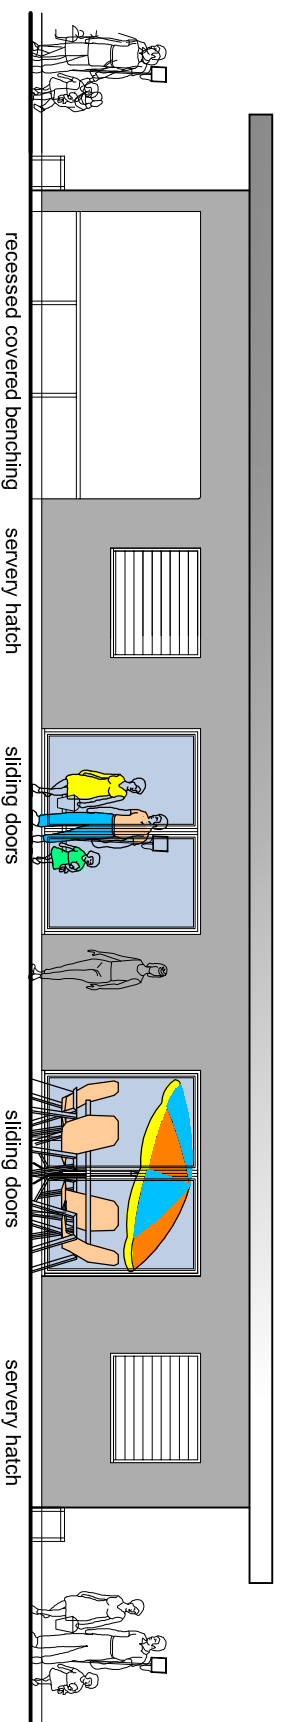

**PROPOSED REAR ELEVATION
(FRONTING THE BEACH)**

General Notes		
F	redesigned	08.09.17
J	clients amendments	20.03.18
g	amended scheme	05-03-18
	Revision	Date

CHALLINOR HALL Ltd
Architectural Design
102A LONGSTONE ROAD
EASTBOURNE
EAST SUSSEX
BN21 3SJ
01323 411933

Client:
Seaford Town Council
Martello Toilets
The Esplanade, Seaford,
East Sussex BN25 1JH

Project:
Proposed public building
providing toilets and retail units

Drawing: Proposed layout plan & elevation	
Issue Date: 08.06.2017	Sheet: 2017-61-31
Scale: 1:100 @A3	