


Drawing 1


EXISTING

1. This drawing remains copyright of Challinor Hall Ltd and may not be reproduced or copied without consent in writing.
2. Do not scale drawing use figured dimensions only.
3. Any discrepancies between site and drawings to be reported to Challinor Hall Ltd.
4. Read in conjunction with all relevant structural and mechanical & electrical engineers drawings.
5. Dimensions critical to proposed building works must be checked on site before building works commences.

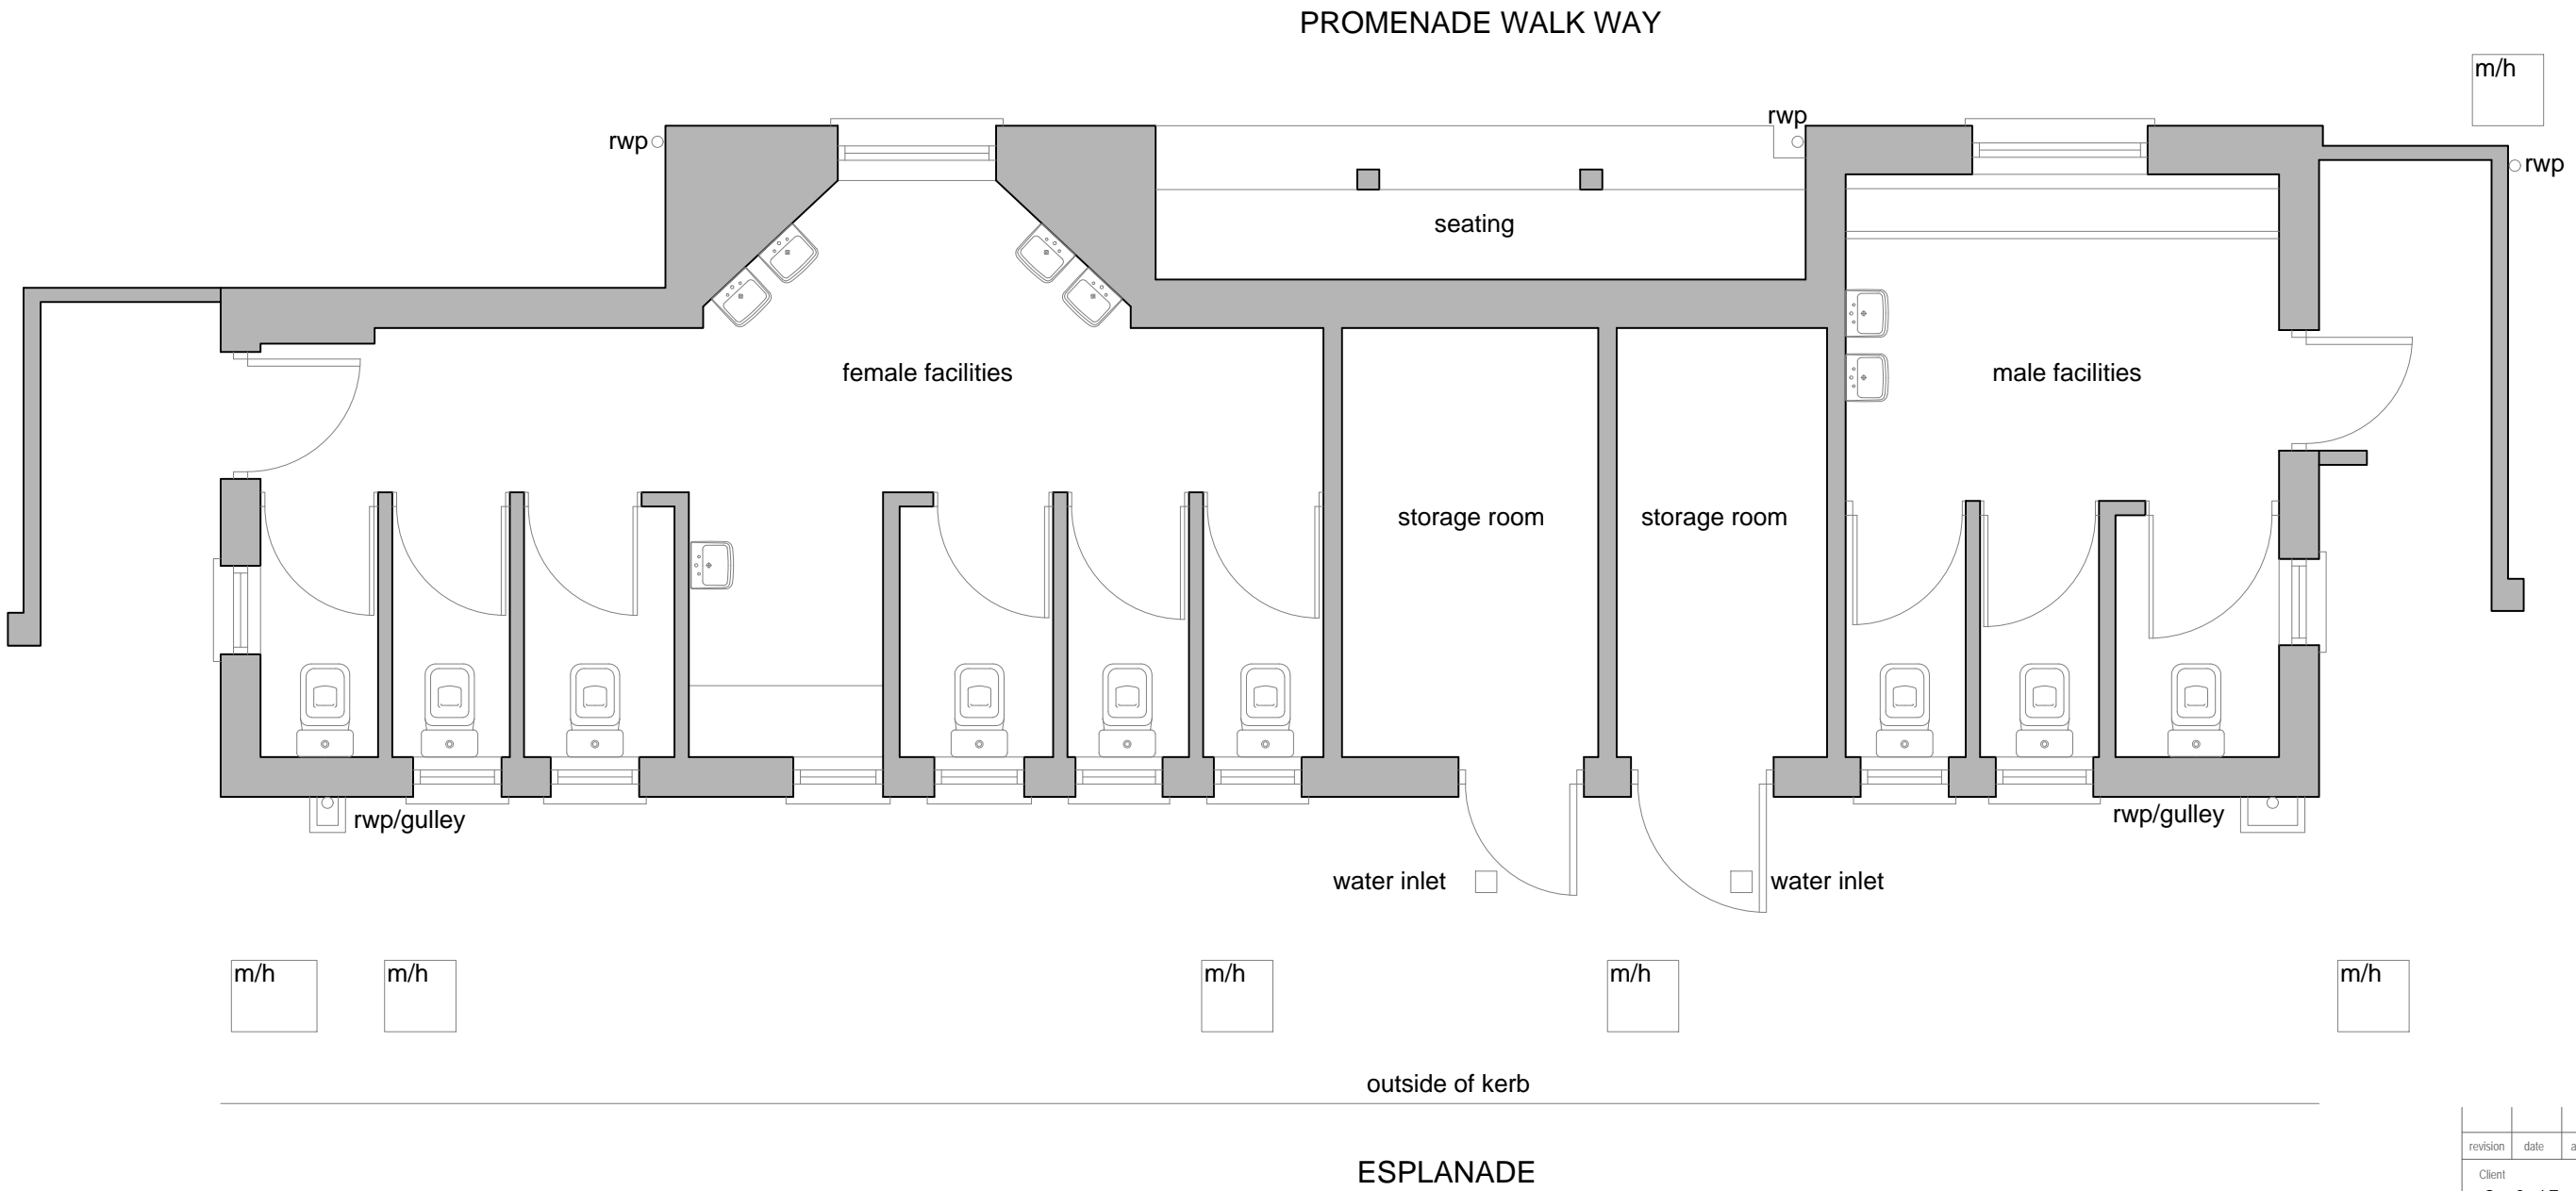

EXISTING FLOOR PLAN


revision	date	amendment
Client Seaford Town Council		
Project Martello public conveniences refurbishment		
Project Address Public Conveniences, Esplanade, Seaford, East Sussex, BN25 1JH		
Drawing Title Existing floor plan		
Stage BUILDING REGULATIONS		
Issue Date 10.02.2023	Project No. 2252	
Scale 1:50 on A3 paper	Drawing No. 01	Rev.

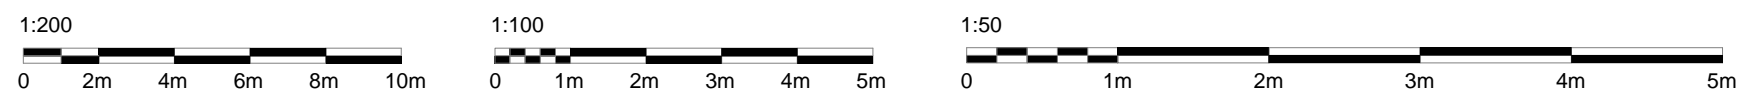

Drawing 2



EXISTING

1. This drawing remains copyright of Challinor Hall Ltd and may not be reproduced or copied without consent in writing.
2. Do not scale drawing use figured dimensions only.
3. Any discrepancies between site and drawings to be reported to Challinor Hall Ltd.
4. Read in conjunction with all relevant structural and mechanical & electrical engineers drawings.
5. Dimensions critical to proposed building works must be checked on site before building works commences.

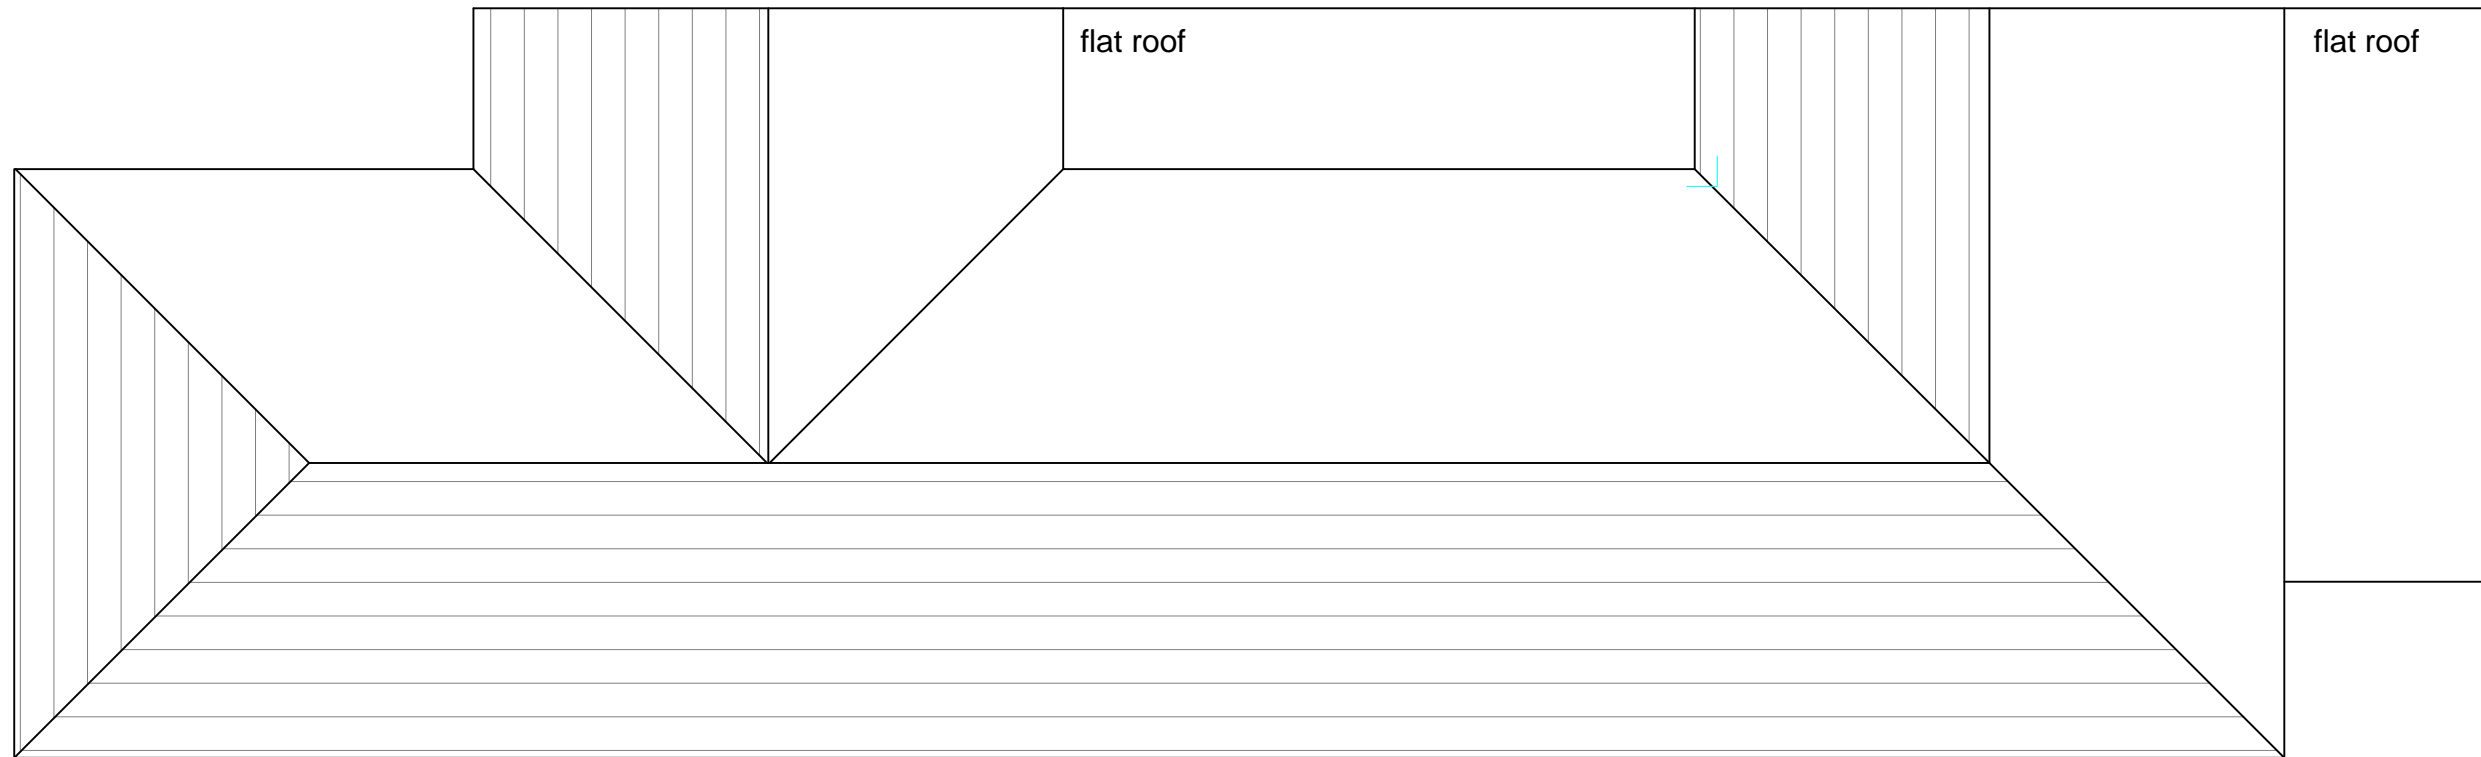

EXISTING ROOF PLAN


revision	date	amendment
Client Seaford Town Council		
Project Martello public conveniences refurbishment		
Project Address Public Conveniences, Esplanade, Seaford, East Sussex, BN25 1JH		
Drawing Title Existing roof plan		
Stage BUILDING REGULATIONS		
Issue Date 10.02.2023	Project No. 2252	
Scale 1:50 on A3 paper	Drawing No. 02	Rev.

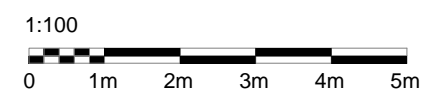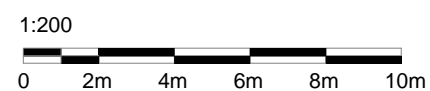


Drawing 3

EXISTING

1. This drawing remains copyright of Challinor Hall Ltd and may not be reproduced or copied without consent in writing.
2. Do not scale drawing use figured dimensions only.
3. Any discrepancies between site and drawings to be reported to Challinor Hall Ltd.
4. Read in conjunction with all relevant structural and mechanical & electrical engineers drawings.
5. Dimensions critical to proposed building works must be checked on site before building works commences.

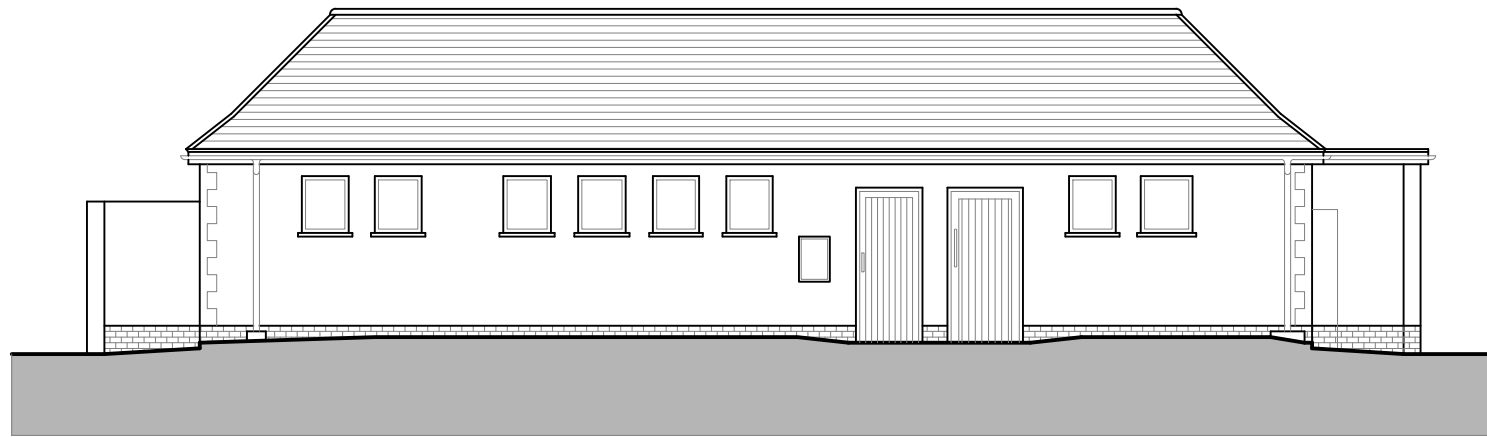

EXISTING FRONT (NORTH-EAST) ELEVATION
(FRONTING THE ESPLANADE)

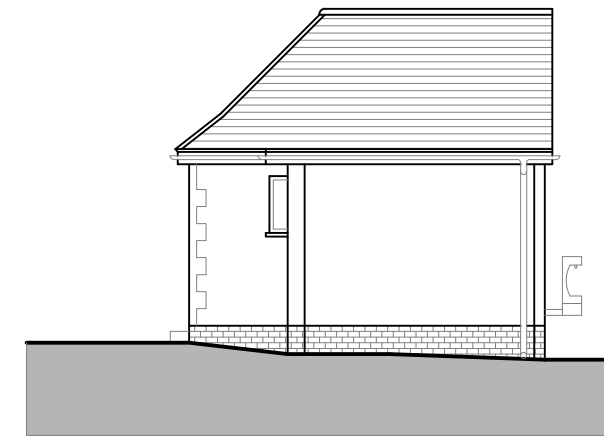



EXISTING SIDE (NORTH-WEST) ELEVATION
(FRONTING MARTELLO TOWER)



EXISTING REAR (SOUTH-WEST) ELEVATION
(FRONTING THE BEACH)



EXISTING SIDE (SOUTH-EAST) ELEVATION
(FRONTING MARTELLO CAFE)

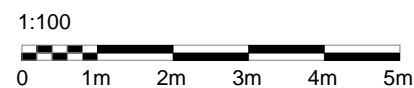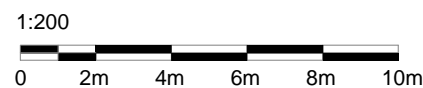


revision	date	amendment
Client Seaford Town Council		
Project Martello public conveniences refurbishment		
Project Address Public Conveniences, Esplanade, Seaford, East Sussex, BN25 1JH		
Drawing Title Existing elevations		
Stage BUILDING REGULATIONS		
Issue Date 10.02.2023	Project No. 2252	
Scale 1:100 on A3 paper	Drawing No. 03	Rev.



Drawing 9

PROPOSED

1. This drawing remains copyright of Challinor Hall Ltd and may not be reproduced or copied without consent in writing.
2. Do not scale drawing use figured dimensions only.
3. Any discrepancies between site and drawings to be reported to Challinor Hall Ltd.
4. Read in conjunction with all relevant structural and mechanical & electrical engineers drawings.
5. Dimensions critical to proposed building works must be checked on site before building works commences.

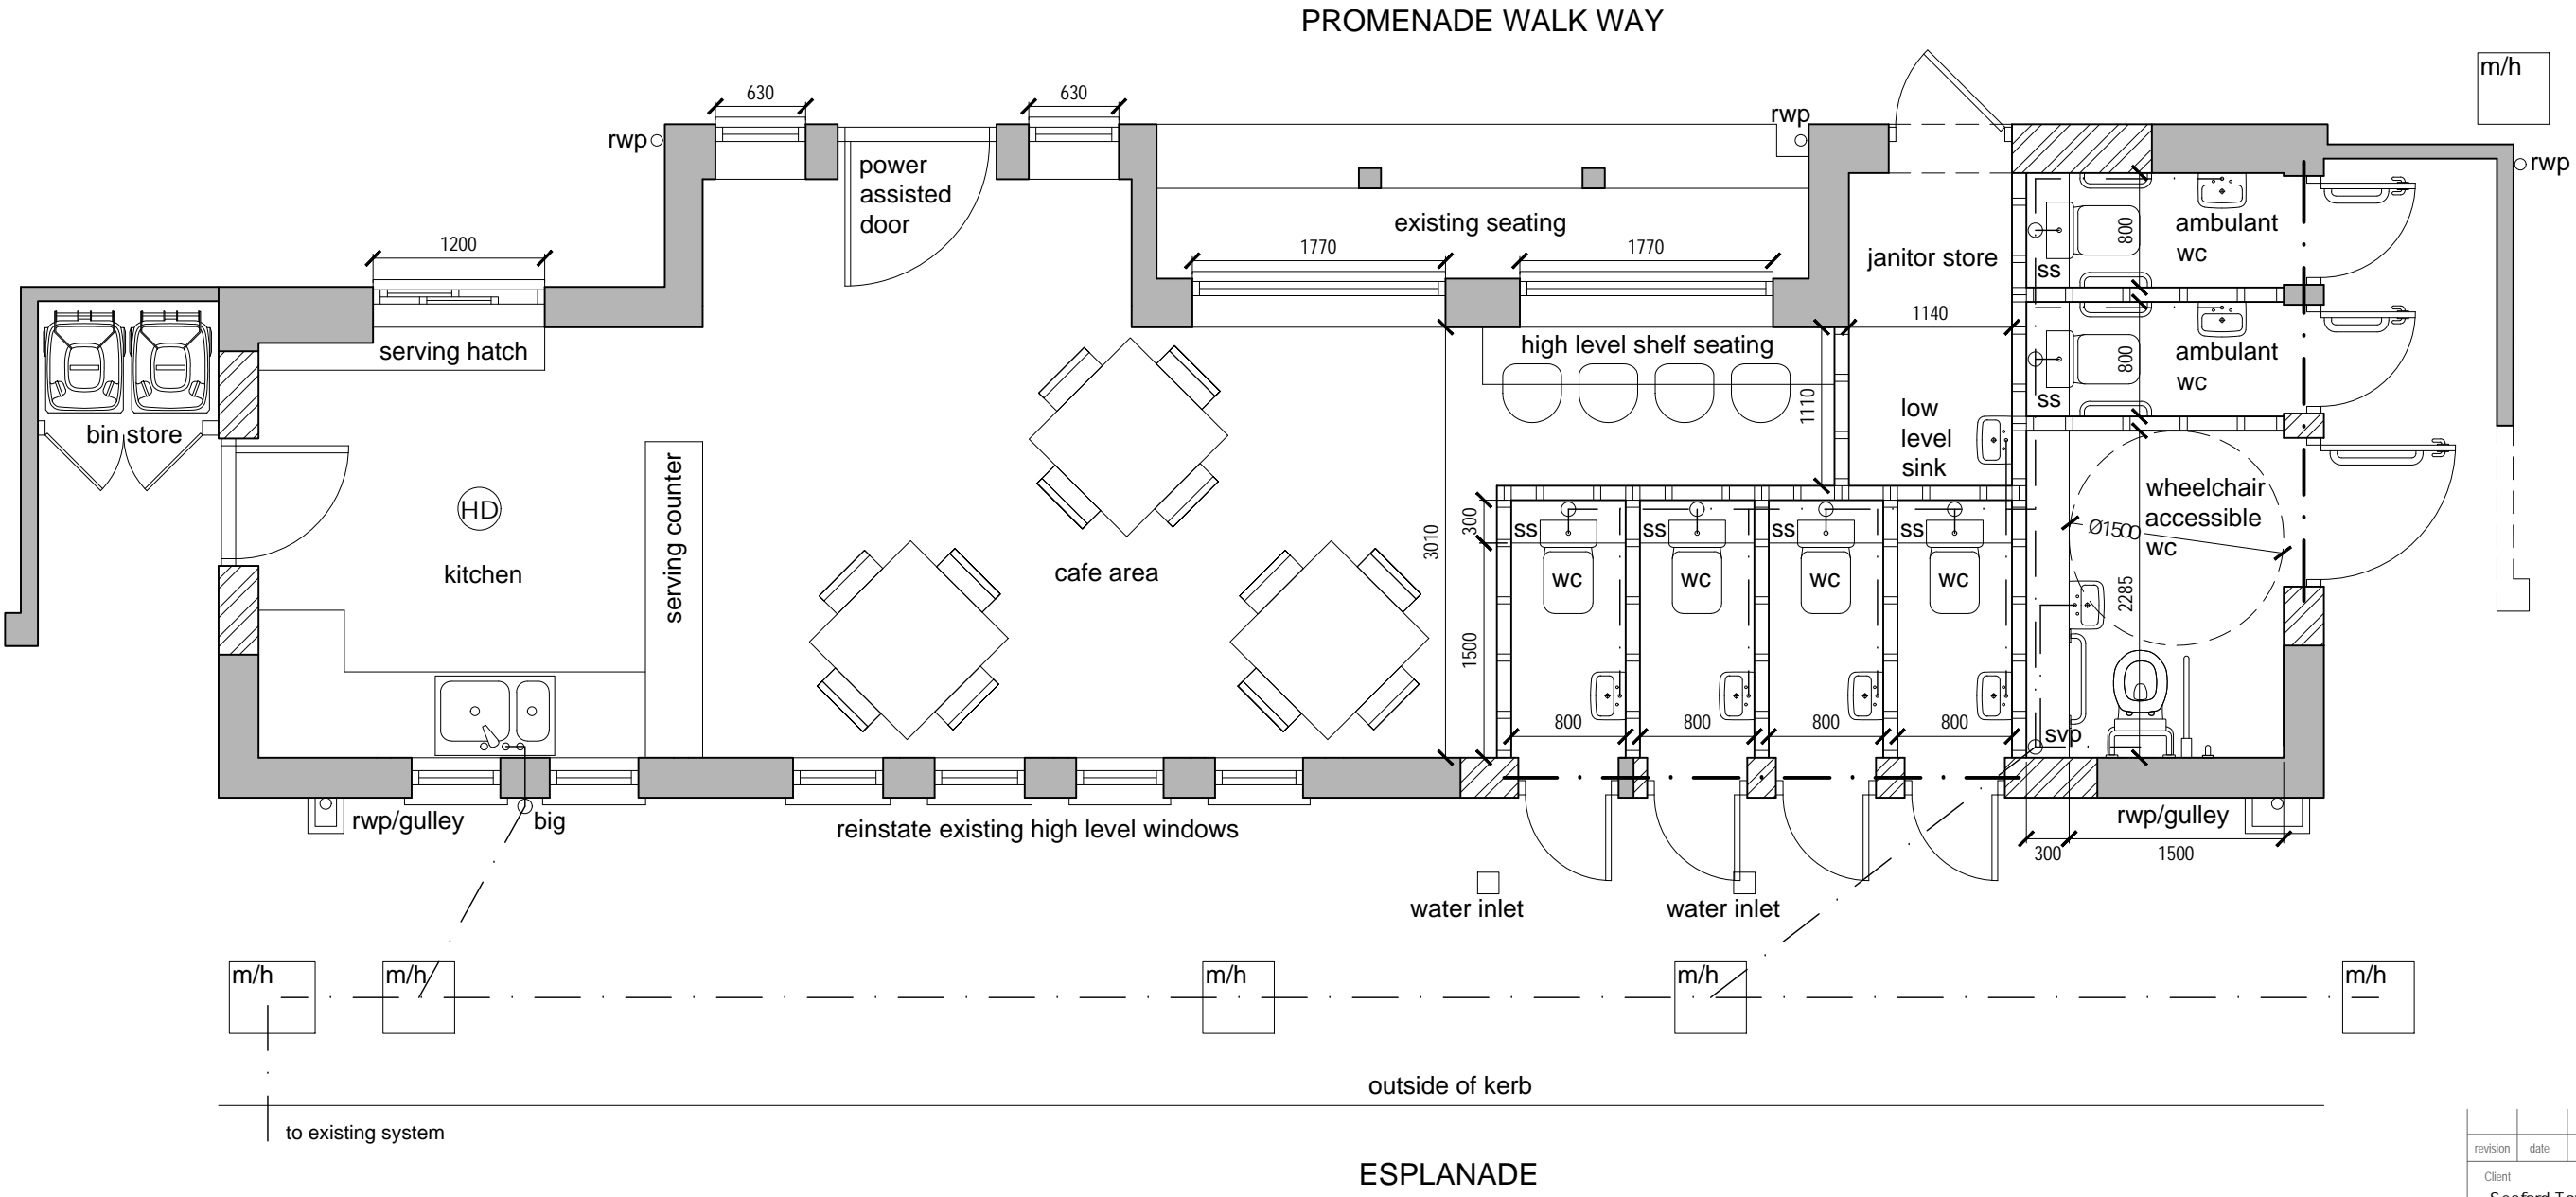


PROPOSED FLOOR PLAN

revision	date	amendment
Client Seaford Town Council		
Project Martello public conveniences refurbishment		
Project Address Public Conveniences, Esplanade, Seaford, East Sussex, BN25 1JH		
Drawing Title Proposed floor plan		
Stage BUILDING REGULATIONS		
Issue Date 10.02.2023	Project No. 2252	
Scale 1:50 on A3 paper	Drawing No. 09	Rev.




19 Willingdon Park Drive - Eastbourne - BN22 0BS
(T): 01323 411933 (W): www.challinorhall.co.uk
(E): lee@challinorhall.co.uk

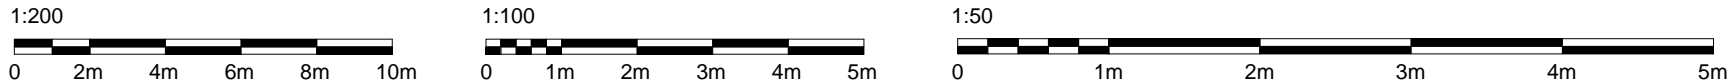

Drawing 5



PROPOSED

1. This drawing remains copyright of Challinor Hall Ltd and may not be reproduced or copied without consent in writing.
2. Do not scale drawing use figured dimensions only.
3. Any discrepancies between site and drawings to be reported to Challinor Hall Ltd
4. Read in conjunction with all relevant structural and mechanical & electrical engineers drawings.
5. Dimensions critical to proposed building works must be checked on site before building works commences.

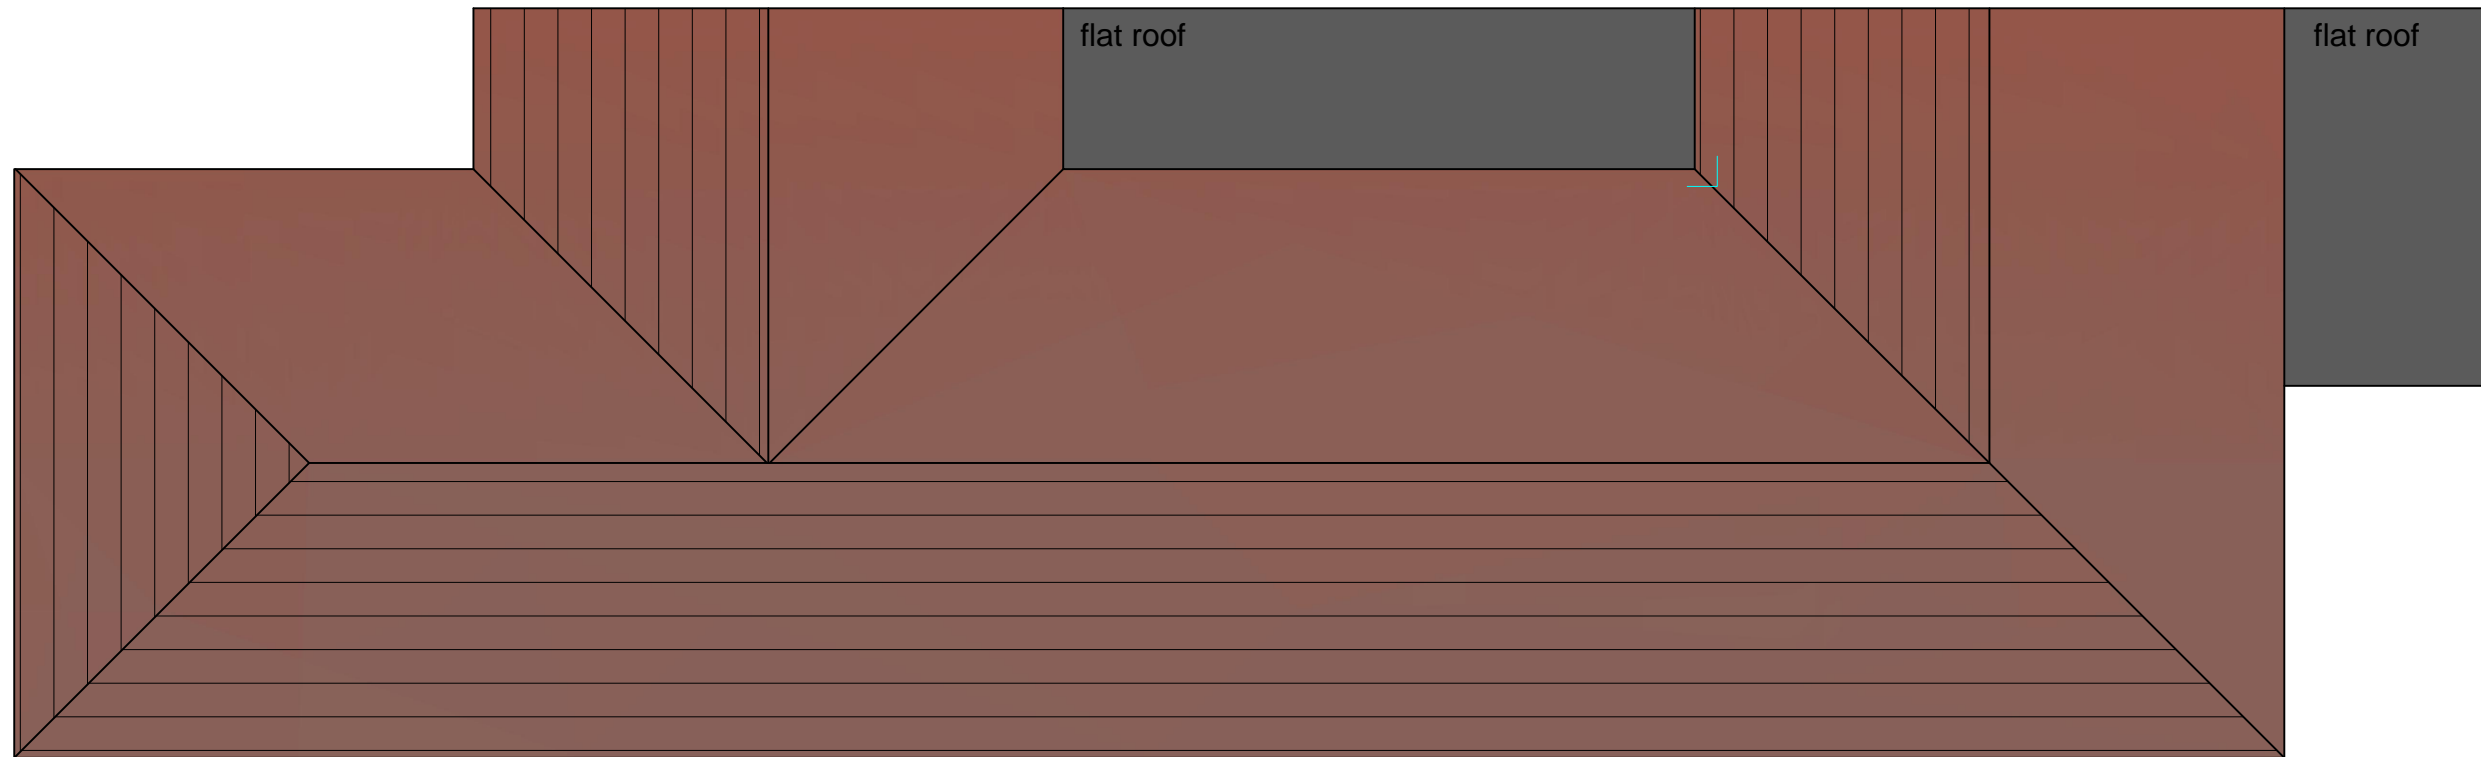

PROPOSED ROOF PLAN

revision	date	amendment
Client Seaford Town Council		
Project Martello public conveniences refurbishment		
Project Address Public Conveniences, Esplanade, Seaford, East Sussex, BN25 1JH		
Drawing Title Proposed roof plan		
Stage BUILDING REGULATIONS		
Issue Date 10.02.2023	Project No. 2252	
Scale 1:50 on A3 paper	Drawing No. 05	Rev.

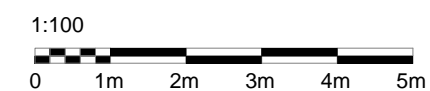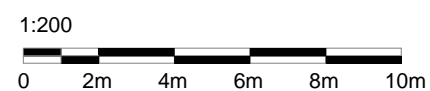

Drawing 6

PROPOSED

1. This drawing remains copyright of Challinor Hall Ltd and may not be reproduced or copied without consent in writing.
2. Do not scale drawing use figured dimensions only.
3. Any discrepancies between site and drawings to be reported to Challinor Hall Ltd.
4. Read in conjunction with all relevant structural and mechanical & electrical engineers drawings.
5. Dimensions critical to proposed building works must be checked on site before building works commences.



PROPOSED FRONT (NORTH-EAST) ELEVATION
(FRONTING THE ESPLANADE)





PROPOSED SIDE (NORTH-WEST) ELEVATION
(FRONTING MARTELLO TOWER)



PROPOSED REAR (SOUTH-WEST) ELEVATION
(FRONTING THE BEACH)



PROPOSED SIDE (SOUTH-EAST) ELEVATION
(FRONTING MARTELLO CAFE)

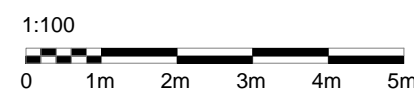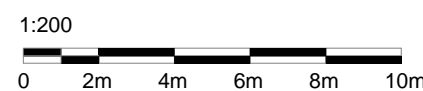

revision	date	amendment
Client Seaford Town Council		
Project Martello public conveniences refurbishment		
Project Address Public Conveniences, Esplanade, Seaford, East Sussex, BN25 1JH		
Drawing Title Proposed elevations		
Stage BUILDING REGULATIONS		
Issue Date 10.02.2023	Project No. 2252	
Scale 1:100 on A3 paper	Drawing No. 06	Rev.

