


PROMENADE WALK WAY

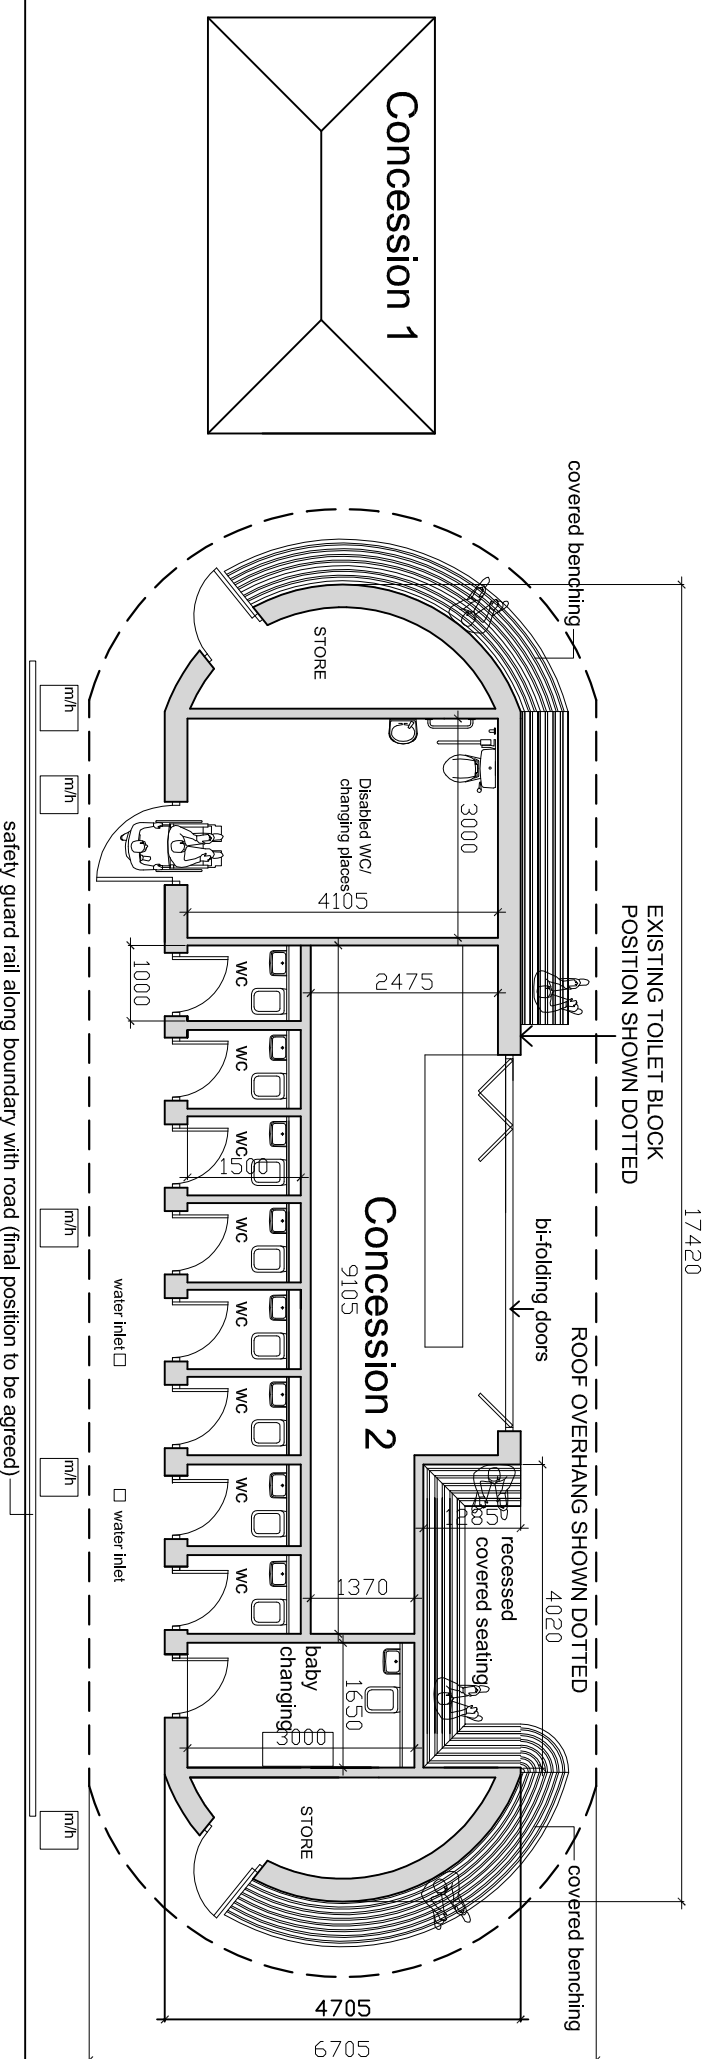

ESPLANADE PROPOSED PLAN

General Notes

Revision	Date
F	redesigned 08.09.17
E	clients amendments 18.08.17
D	Minor amends 09.08.17

CHALLINOR HALL Ltd
Architectural Design
102A LONGSTONE ROAD
EASTBOURNE
EAST SUSSEX
BN21 3SJ
01323 411933

Client:
Seaford Town Council
Martello Toilets
The Esplanade, Seaford,
East Sussex BN25 1JH

Project:
Proposed public building
providing toilets and retail units

Drawing:
Proposed layout plan

Issue Date 08.06.2017	Sheet 2017-61-03F
Scale 1:100 @A3	